


ST. ARNAUD
APARTMENTS

250 & 258 ST ARNAUD STREET
AMHERSTBURG ONTARIO, N9V 2P2

ISSUE DATE:

2022 07 07	PRE-LIM SPC MEETING
2023 10 18	FORMAL PRE-SPC APP SUBMITTAL
2024 10 16	PRE-SPC SITE PLAN REVISION
2025 03 25	PLANNING JUSTIFICATION REPORT
2025 04 29	PLANNING JUSTIFICATION REPORT
2025 07 14	UPDATED FOR PJR

DRAWN BY: VM

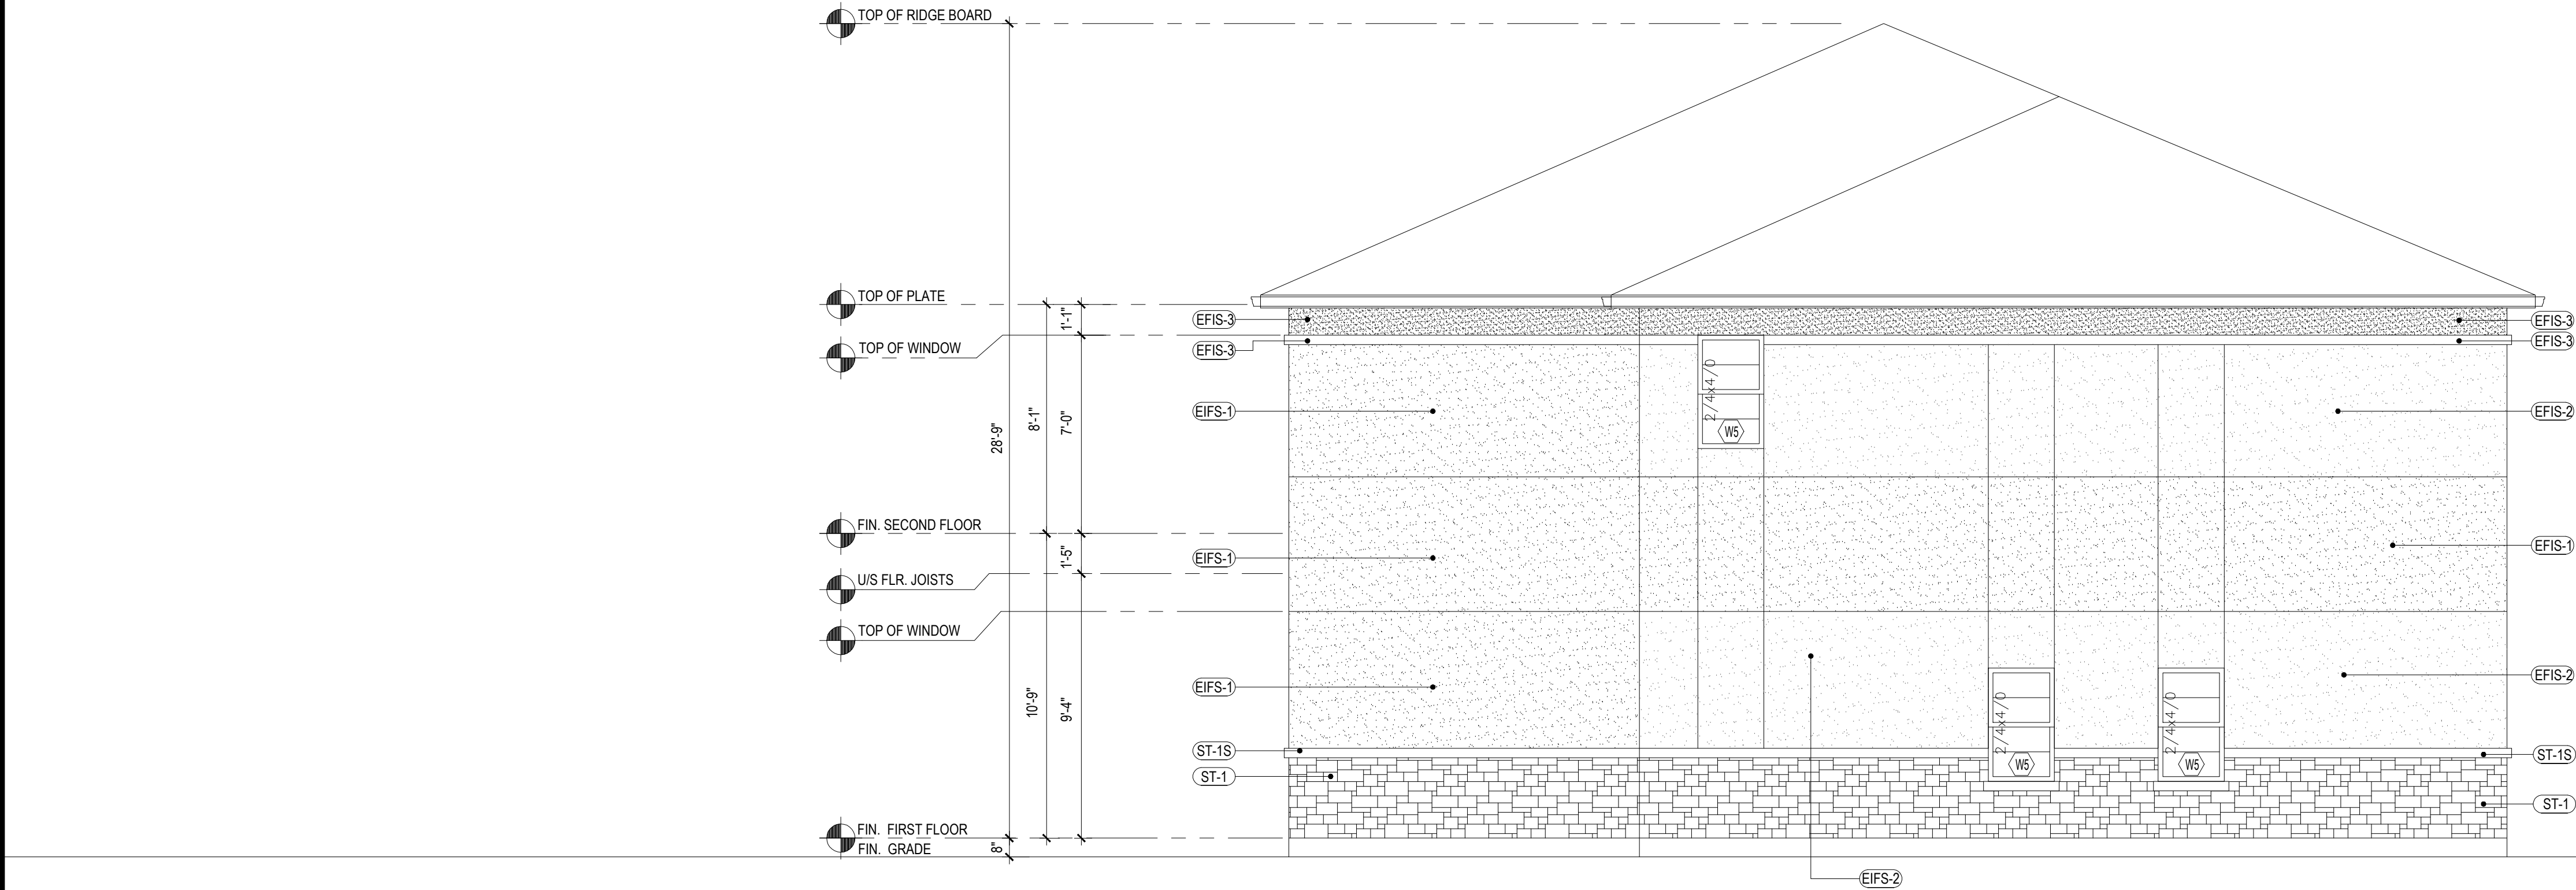

SOUTH ELEVATION

3

Scale= 1/4" = 1'-0"

A-200



EAST ELEVATION


2

Scale= 1/4" = 1'-0"

A-200

EXTERIOR FINISH SCHEDULE

NO	MANUFACTURER	MFG#	COLOR	FINISH	NOTES
(ST-1S)	CORONADO STONE PRODUCTS	900 SERIES	#2 GRAY	-	STONE CAP / SILL (3/8" VERTICAL JOINT - MORTAR TO MATCH STONE CAP)
(ST-1)	CORONADO STONE PRODUCTS	INDUSTRIAL LEDGE	SHALE GRAY	-	ENTRY PORTAL & WAINSCOT PROVIDE 3/8" MORTAR JOINTS. MFG. ARGOS, COLOR: PUTTY
(EIFS-1)	STO	STOTHERM ESSENCE SYSTEM	DARK GRAY	FINE	
(EIFS-2)	STO	STOTHERM ESSENCE SYSTEM	LIGHT GRAY	FINE	
(EIFS-3)	STO	STOTHERM ESSENCE SYSTEM	BLACK	FINE	

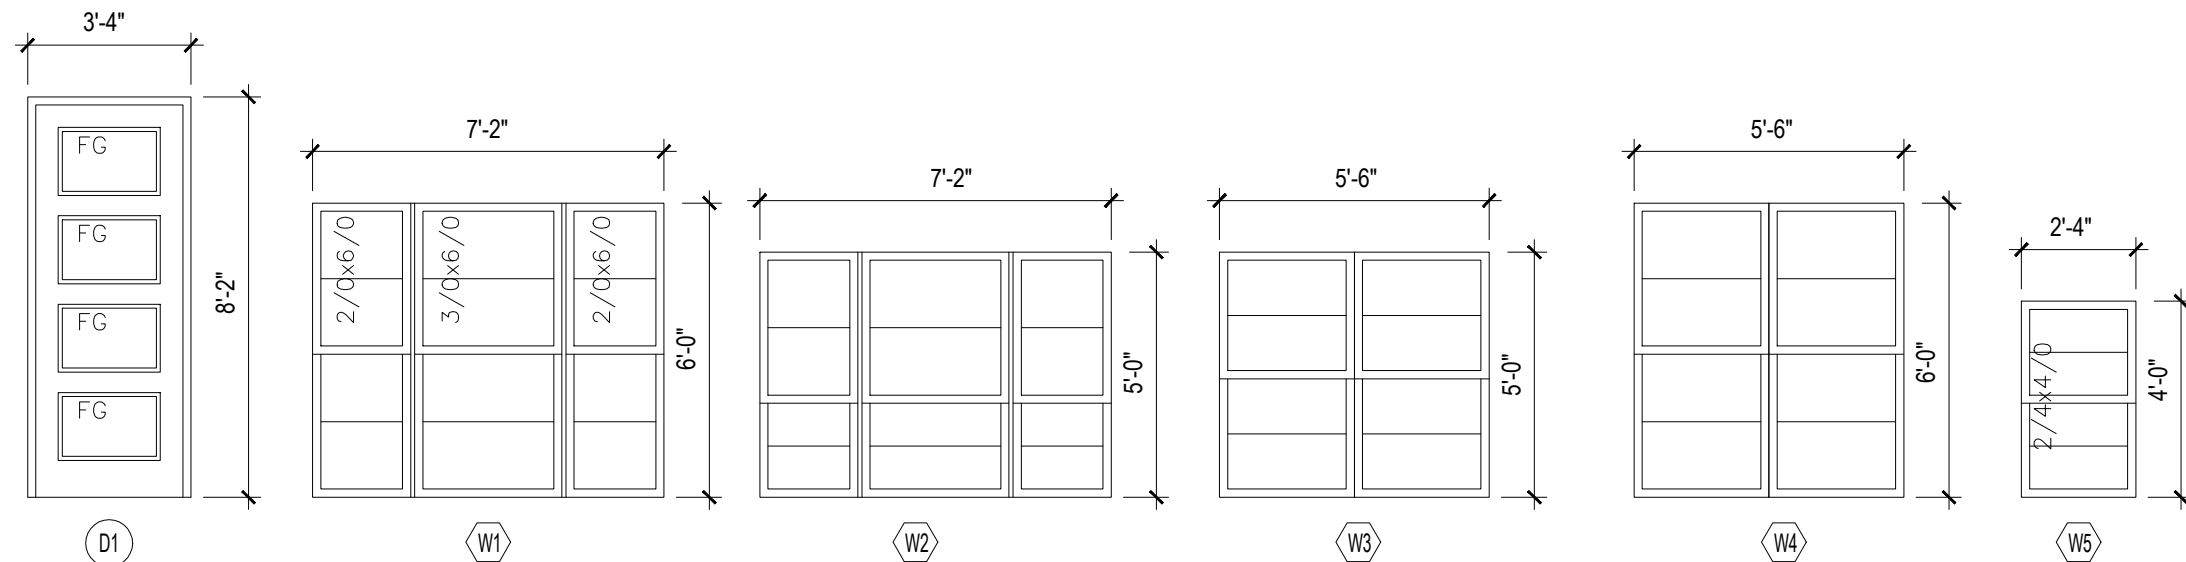

DOOR & WINDOW ELEVATION

1

Scale= 1/4" = 1'-0"

A-200

A-200

BUILDING EXTERIOR
ELEVATIONS


ST. ARNAUD
APARTMENTS

250 & 258 ST ARNAUD STREET
AMHERSTBURG ONTARIO, N9V 2P2

ISSUE DATE:

2022 07 07	PRE-LIM SPC MEETING
2023 10 18	FORMAL PRE-SPC APP SUBMITTAL
2024 10 16	PRE-SPC SITE PLAN REVISION
2025 03 25	PLANNING JUSTIFICATION REPORT
2025 04 29	PLANNING JUSTIFICATION REPORT
2025 07 14	UPDATED FOR PJR

DRAWN BY: VM

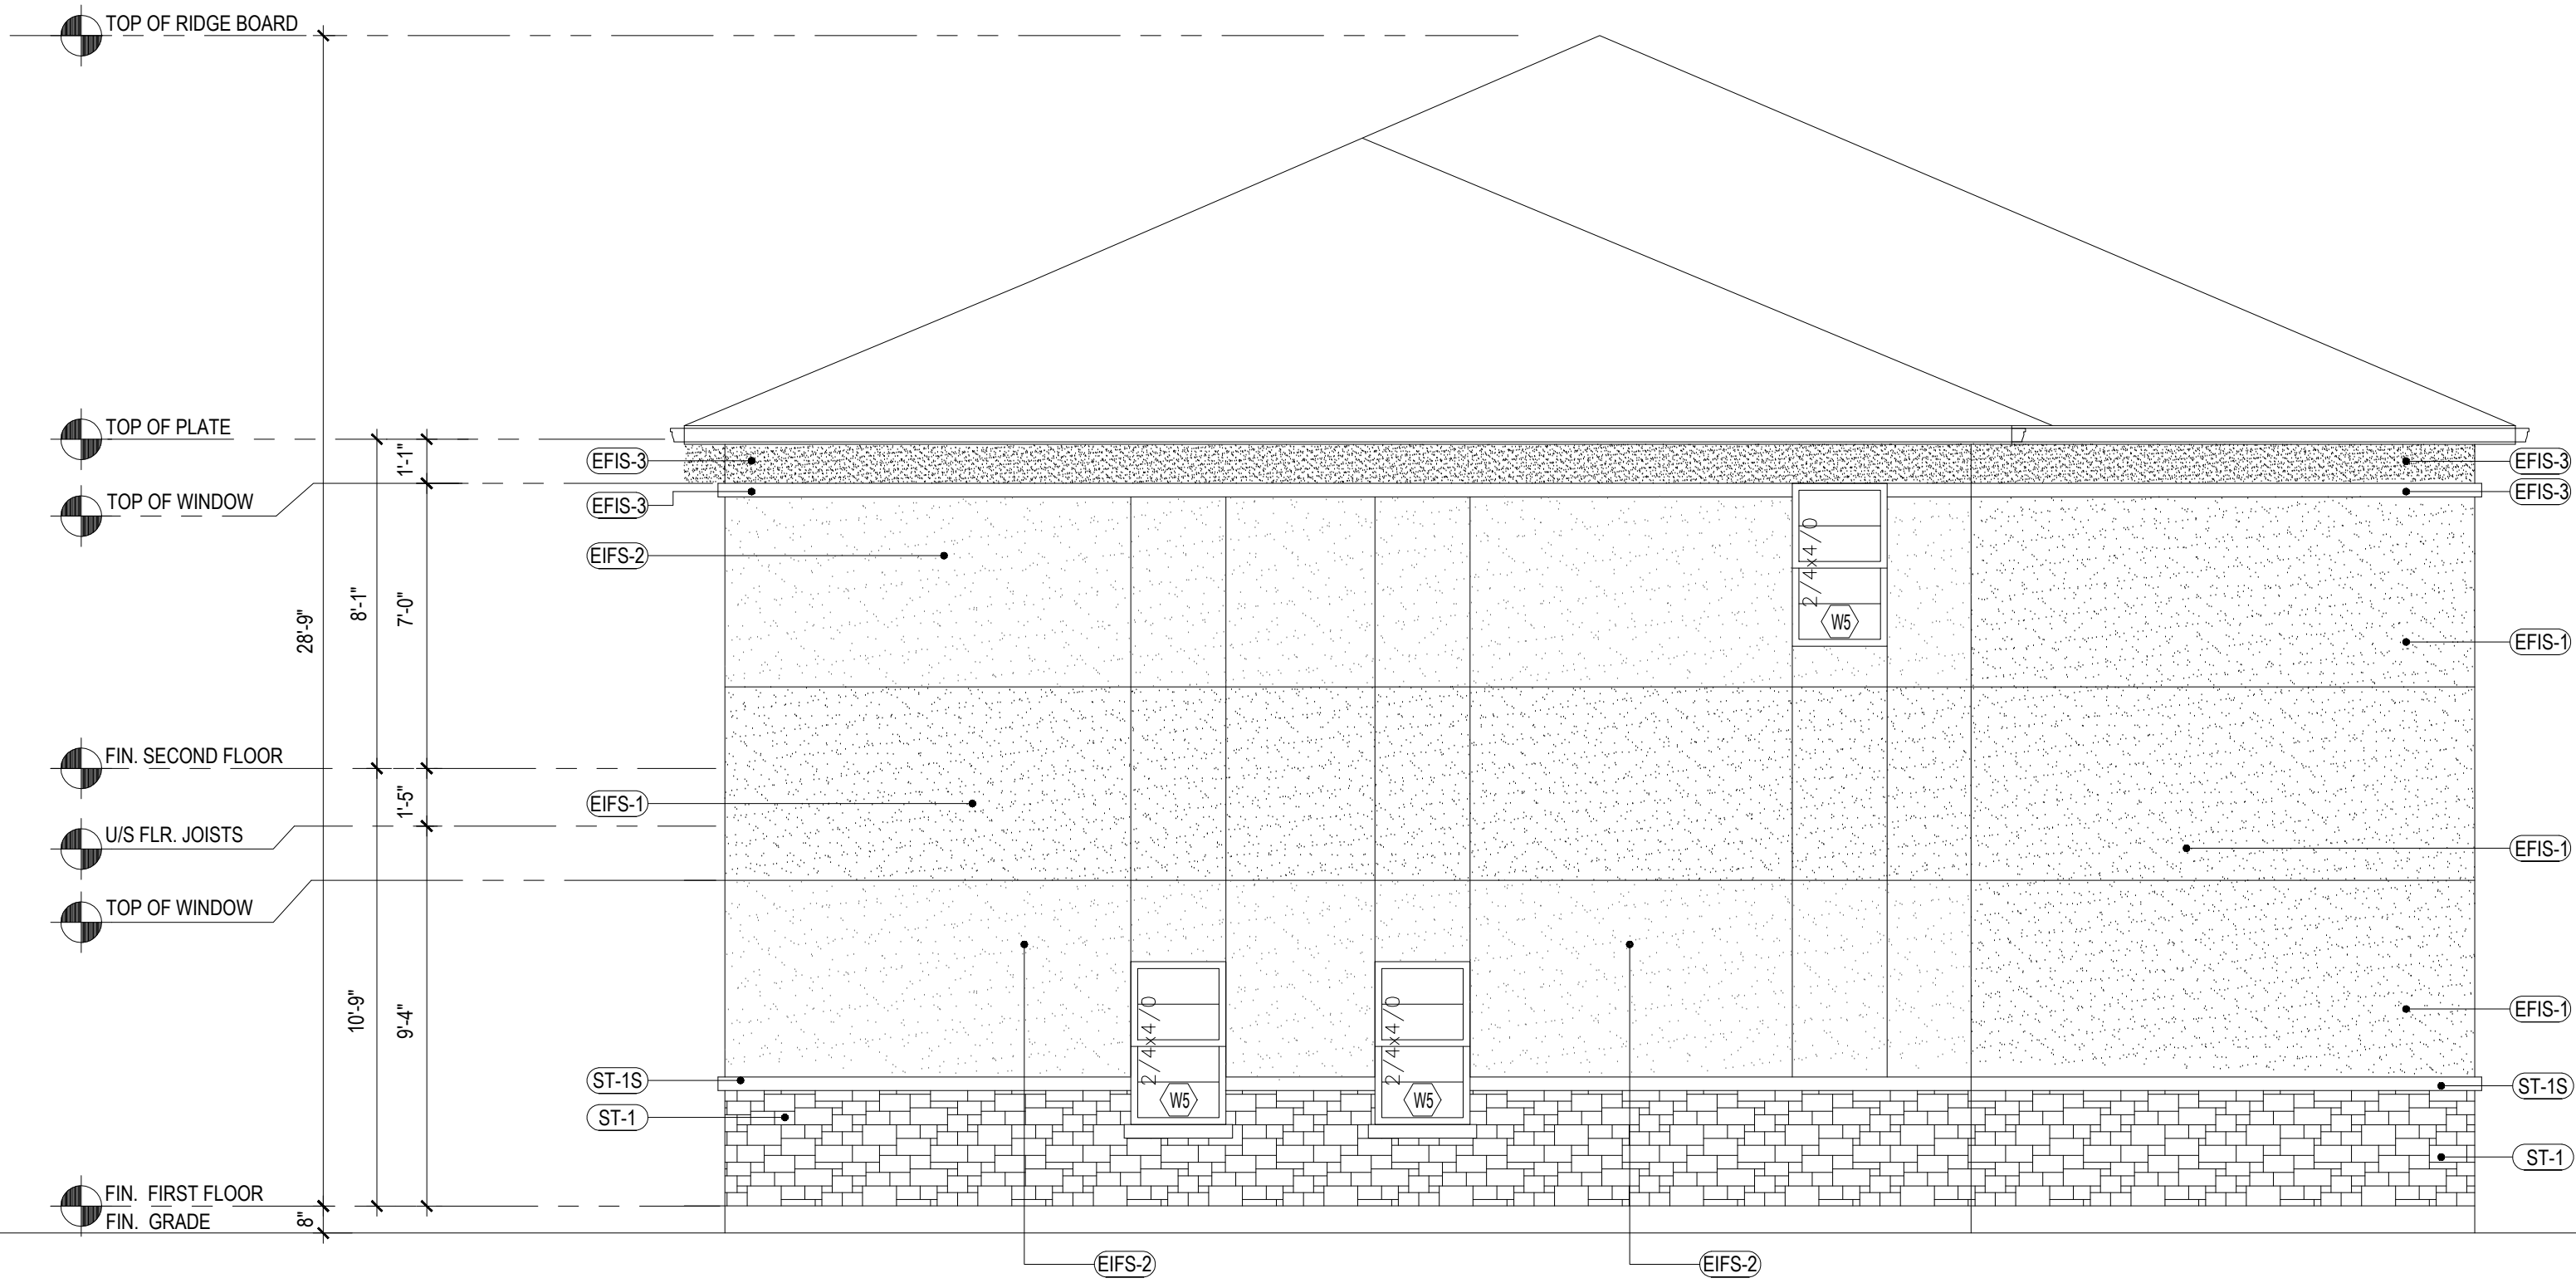


NORTH ELEVATION

2

Scale= 1/4" = 1'-0"

A-201

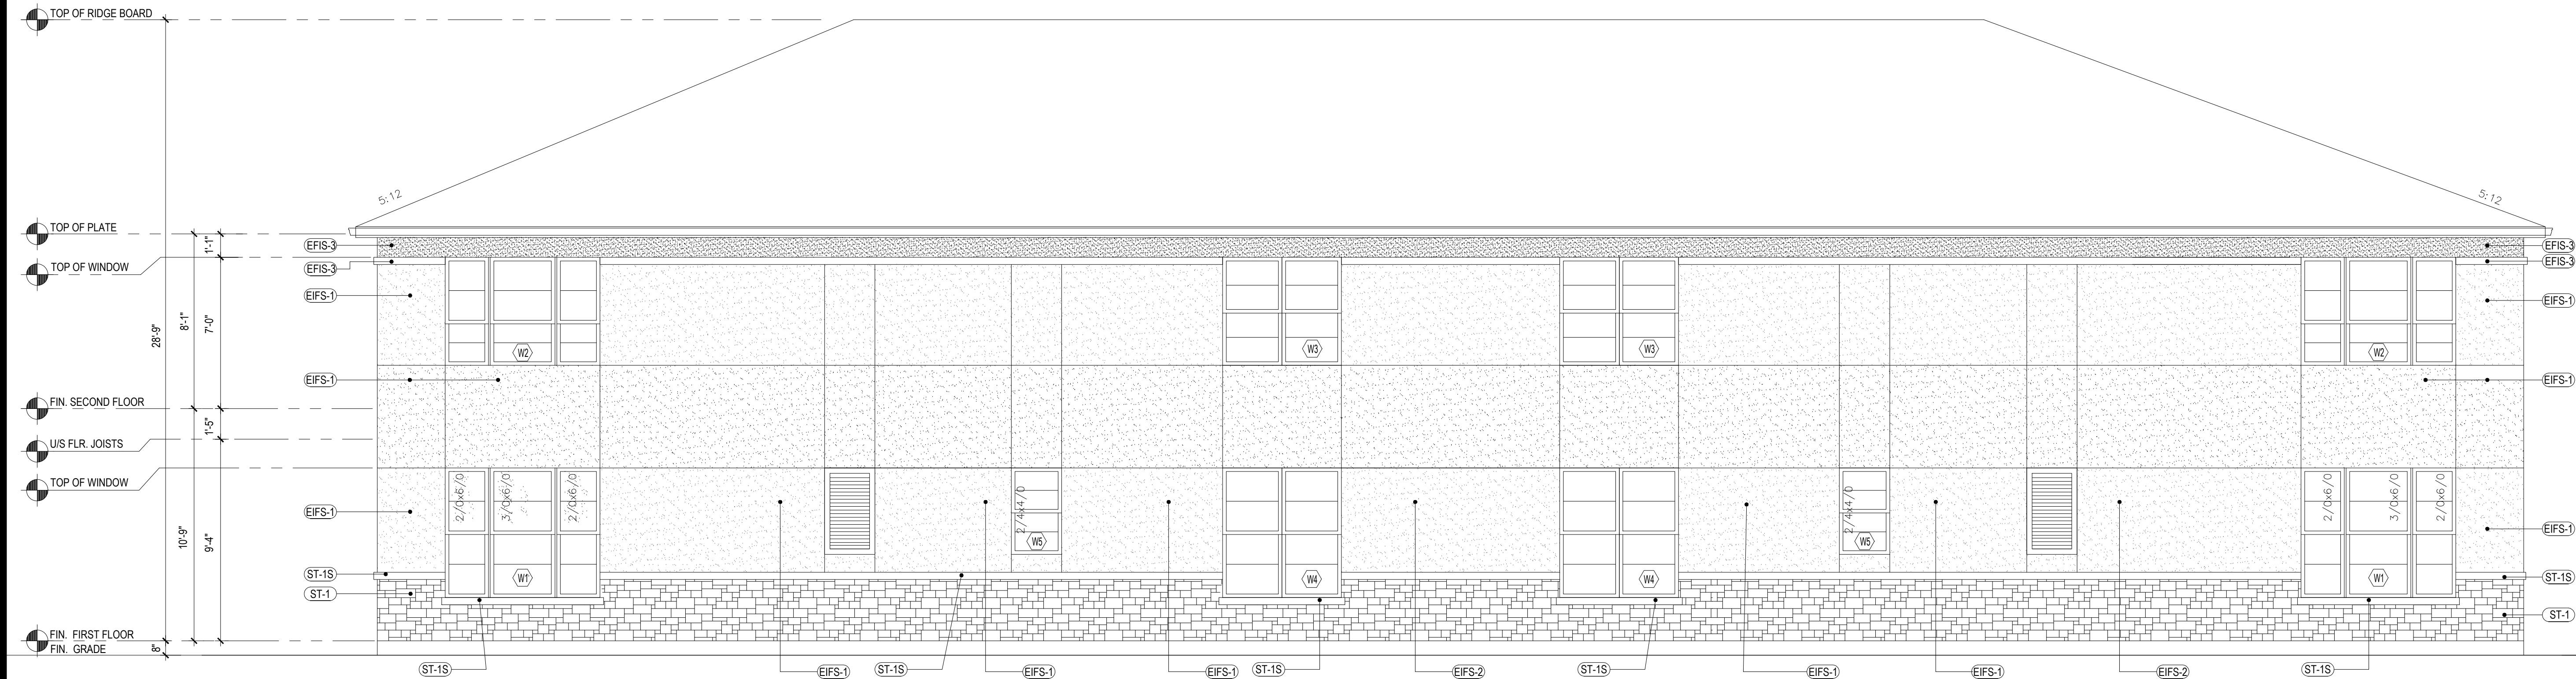

WEST ELEVATION

1

Scale= 1/4" = 1'-0"

A-201

A-201

EXTERIOR
ELEVATIONS