

STREETS RECONSTRUCTION
PW-EAM-26-37
DELHI - NORFOLK COUNTY

[illegible]

NOTE:
THE CONTRACTOR IS CAUTIONED THAT ALL OF THE EXISTING UTILITIES ARE NOT INDICATED ON THIS DRAWING. THE CONTRACTOR MUST ARRANGE FOR LOCATES FROM EACH AREA UTILITY COMPANY PRIOR TO ANY CONSTRUCTION OR EXCAVATION. THE CONTRACTOR SHALL BE SOLELY RESPONSIBLE FOR THE PROTECTION OF ALL UTILITIES INCLUDING THOSE NOT INDICATED ON THIS DRAWING. G. DOUGLAS VALLEE LTD. CAN NOT ACCEPT RESPONSIBILITY FOR DAMAGE TO ANY EXISTING UTILITY WHICH MAY OR MAY NOT BE INDICATED ON THIS DRAWING.

SURVEY INFORMATION:
LEGAL SURVEY COMPLETED BY JEWITT & DIXON LTD. DATED
2026.05.13. PART OF PEEL STREET AND GAGE STREET AND ALL
OF WAVERLY STREET AND BROCK AVENUE PLAN 261 TOWN OF
DELHI, NORFOLK COUNTY

TOPOGRAPHIC SURVEY COMPLETED BY G. D. VALLEE DATED
2026.04.15 BASED ON THE FOLLOWING:

VERTICAL DATUM: CANADIAN GEODETIC DATUM (CGVD28)
COORDINATE SYSTEM: NAD83 (CSRS) / UTM ZONE 17N

SITE BENCHMARKS:

BM1: ELEV: 239.70m
CORNER OF CONCRETE RETAINING WALL ON NORTH SIDE OF
WAVERLY STREET AT STA. 0+090

BM2: ELEV: 241.81m
DOORSILL ON NORTH SIDE OF WAVERLY ACROSS FROM
WAVERLY AND GAGE INTERSECTION

BM3: ELEV: 240.74m
LARGE PUMPER ARM ON FIRE HYDRANT #71 ON EAST SIDE OF
JAMES STREET AT #593 JAMES STREET

BM4: ELEV: 241.03m
SPIKE IN HYDRO POLE AT NORTHWEST CORNER OF PEEL AND
BROCK INTERSECTION, APPROX 0.4M ABOVE GROUND

DRAWING LIST		
DRAWING NUMBER	DRAWING TITLE	DRAWING DESCRIPTION
COV	COVER PAGE	
C101	PLAN AND PROFILE 1	WAVERLY STREET STA. 0+000 - 0+150
C102	PLAN AND PROFILE 2	WAVERLY STREET STA. 0+150 - END
C103	PLAN AND PROFILE 3	GAGE STREET STA. 0+000 - 0+160
C104	PLAN AND PROFILE 4	PEEL STREET STA. 0+000 - 0+180
C105	PLAN AND PROFILE 5	BROCK AVENUE STA. 0+000 - 0+150
C106	PLAN AND PROFILE 6	BROCK AVENUE STA. 0+150 - END
C107	INTERSECTION GRADING PLAN	
C108	LINE PAINTING AND SIGNAGE PLAN	
C109	LINE PAINTING AND SIGNAGE PLAN	
GN	GENERAL NOTES	
EX1	EXISTING PLAN AND PROFILE 1	WAVERLY STREET STA. 0+000 - 0+150
EX2	EXISTING PLAN AND PROFILE 2	WAVERLY STREET STA. 0+150 - END
EX3	EXISTING PLAN AND PROFILE 3	GAGE STREET STA. 0+000 - 0+160
EX4	EXISTING PLAN AND PROFILE 4	PEEL STREET STA. 0+000 - 0+180
EX5	EXISTING PLAN AND PROFILE 5	BROCK AVENUE STA. 0+000 - 0+150
EX6	EXISTING PLAN AND PROFILE 6	BROCK AVENUE STA. 0+150 - END
XS-01	WAVERLY CROSS SECTIONS	
XS-02	BROCK CROSS SECTIONS	
XS-03	GAGE CROSS SECTIONS	
XS-04	PEEL CROSS SECTIONS	
STM	STORM DRAINAGE AREAS	
SAN1	SANITARY AREAS 1	
SAN2	SANITARY AREAS 2	

PRELIMINARY
NOT TO BE USED
FOR CONSTRUCTION

DO NOT SCALE DRAWINGS, CALL FOR ANY
CLARIFICATIONS THAT ARE REQUIRED, FIELD
VERIFY AT ALL BUILT CONDITIONS

ALL DRAWINGS ARE TO BE READ IN COLOUR
ORIGINAL PAGE SIZE ARCH 'D' - 24" x 36"



G. DOUGLAS VALLEE LIMITED
2 TALBOT STREET NORTH
SIMCOE, ONTARIO N3Y 3W4
(519) 426-6270

Stamp

Project Title
PW-EAM-26-37
DELHI STREETS RECONSTRUCTION
DELHI - NORFOLK COUNTY

Drawing Title
COVER PAGE

Designed by :	Drawn By :
NLO	NLO

Checked by :	Date Started :
TGS	2026.05.11

Drawing Scale :	Drawing No.
NTS	001

Project No. 26-045

COV



SITE BENCHMARKS:

BM1: ELEV: 239.70m
CORNER OF CONCRETE RETAINING WALL ON NORTH SIDE OF
WAVERLY STREET AT STA. 0+090

BM2: ELEV: 241.81m
DOORSILL ON NORTH SIDE OF WAVERLY ACROSS FROM
WAVERLY AND GAGE INTERSECTION

BM3: ELEV: 240.74m
LARGE PUMPER ARM ON FIRE HYDRANT #71 ON EAST SIDE OF
JAMES STREET AT #593 JAMES STREET

BM4: ELEV: 241.03m
SPIKE IN HYDRO POLE AT NORTHWEST CORNER OF PEEL AND
BROCK INTERSECTION. APPROX 0.4M ABOVE GROUND

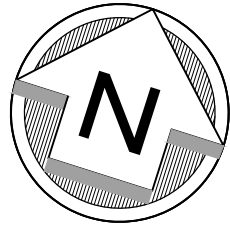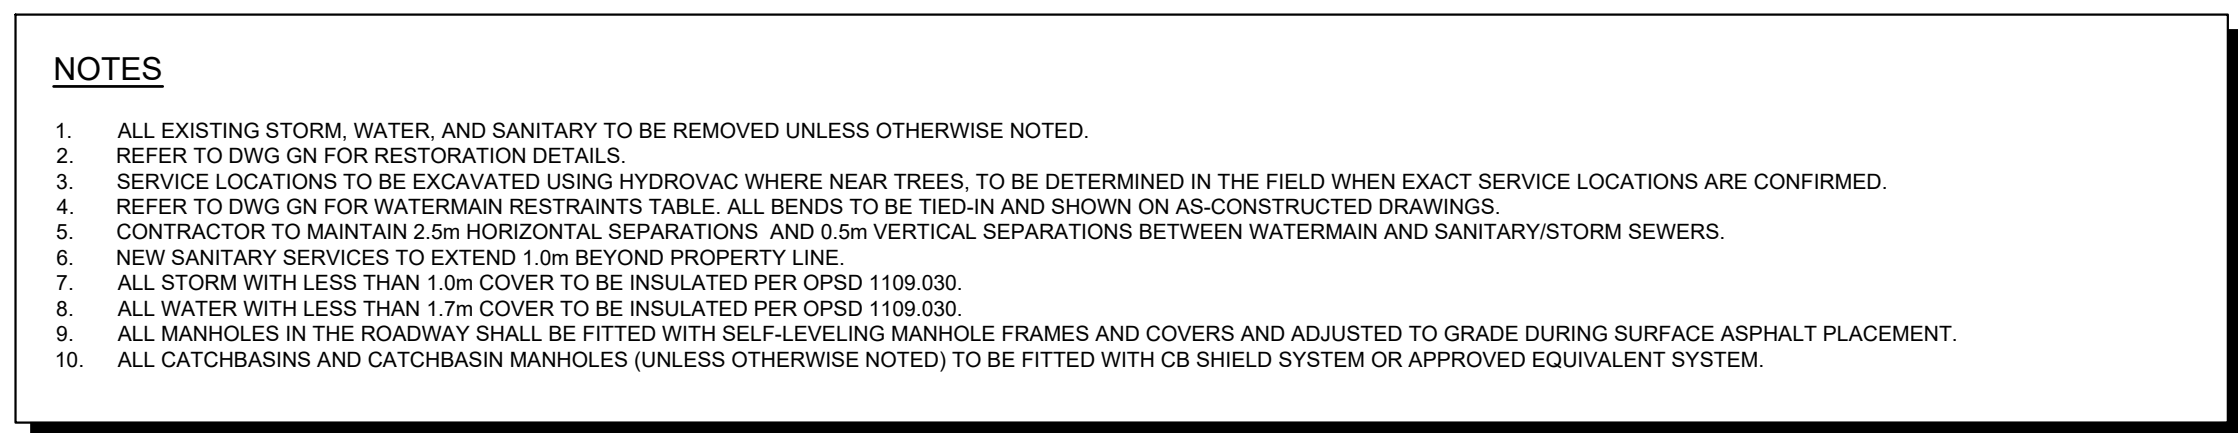[illegible]

NOTE:
THE CONTRACTOR IS CAUTIONED THAT ALL OF THE EXISTING UTILITIES ARE NOT INDICATED ON THIS DRAWING. THE CONTRACTOR MUST ARRANGE FOR LOCATES FROM EACH AREA UTILITY COMPANY PRIOR TO ANY CONSTRUCTION OR EXCAVATION. THE CONTRACTOR SHALL BE SOLELY RESPONSIBLE FOR THE PROTECTION OF ALL UTILITIES INCLUDING THOSE NOT INDICATED ON THIS DRAWING. G. DOUGLAS VALLEE LTD. CAN NOT ACCEPT RESPONSIBILITY FOR DAMAGE TO ANY EXISTING UTILITY WHICH MAY OR MAY NOT BE INDICATED ON THIS DRAWING.

SURVEY INFORMATION:
LEGAL SURVEY COMPLETED BY JEWETT & DIXON LTD. DATED
2026.05.13. PART OF PEEL STREET AND GAGE STREET AND AL
OF WAVERLY STREET AND BROCK AVENUE PLAN 281 TOWN O
DELHI, NORFOLK COUNTY

TOPOGRAPHIC SURVEY COMPLETED BY G. D. VALLEE DATED
2026.04.15 BASED ON THE FOLLOWING:

VERTICAL DATUM: CANADIAN GEODETIC DATUM (CGVD28)

COORDINATE SYSTEM: NAD83 (CSRS) / UTM ZONE 17N

SITE BENCHMARKS:


BM1: ELEV: 239.70m
CORNER OF CONCRETE RETAINING WALL ON NORTH SIDE OF
WAVERLY STREET AT STA. 0+090

BM2: ELEV: 241.81m
DOORSILL ON NORTH SIDE OF WAVERLY ACROSS FROM
WAVERLY AND GAGE INTERSECTION

BM3: ELEV: 240.74m
LARGE PUMPER ARM ON FIRE HYDRANT #71 ON EAST SIDE OF
JAMES STREET AT #593 JAMES STREET

BM4: ELEV: 241.03m
SPIKE IN HYDRO POLE AT NORTHWEST CORNER OF PEEL AND
BROCK INTERSECTION, APPROX 0.4M ABOVE GROUND

PRELIMINARY
NOT TO BE USED
FOR CONSTRUCTION

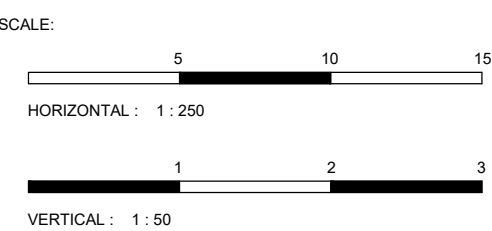

DO NOT SCALE DRAWINGS. CALL FOR ANY
CLARIFICATIONS THAT ARE REQUIRED, FIELD
VERIFY AT ALL BUILT CONDITIONS



G. DOUGLAS VALLEE LIMITED
2 TALBOT STREET NORTH
SIMCOE, ONTARIO N3Y 3W4
(519) 426-6270

Stamp

Project Title

PW-EAM-26-37
DELHI STREETS RECONSTRUCTION

DELHI - NORFOLK COUNTY

Drawing Title

Designed by :

1997, 1998, 1999,26

Checked by :	
--------------	--


1997, 1998, 1999,26

Drawing Scale :

Project No.

2

C101


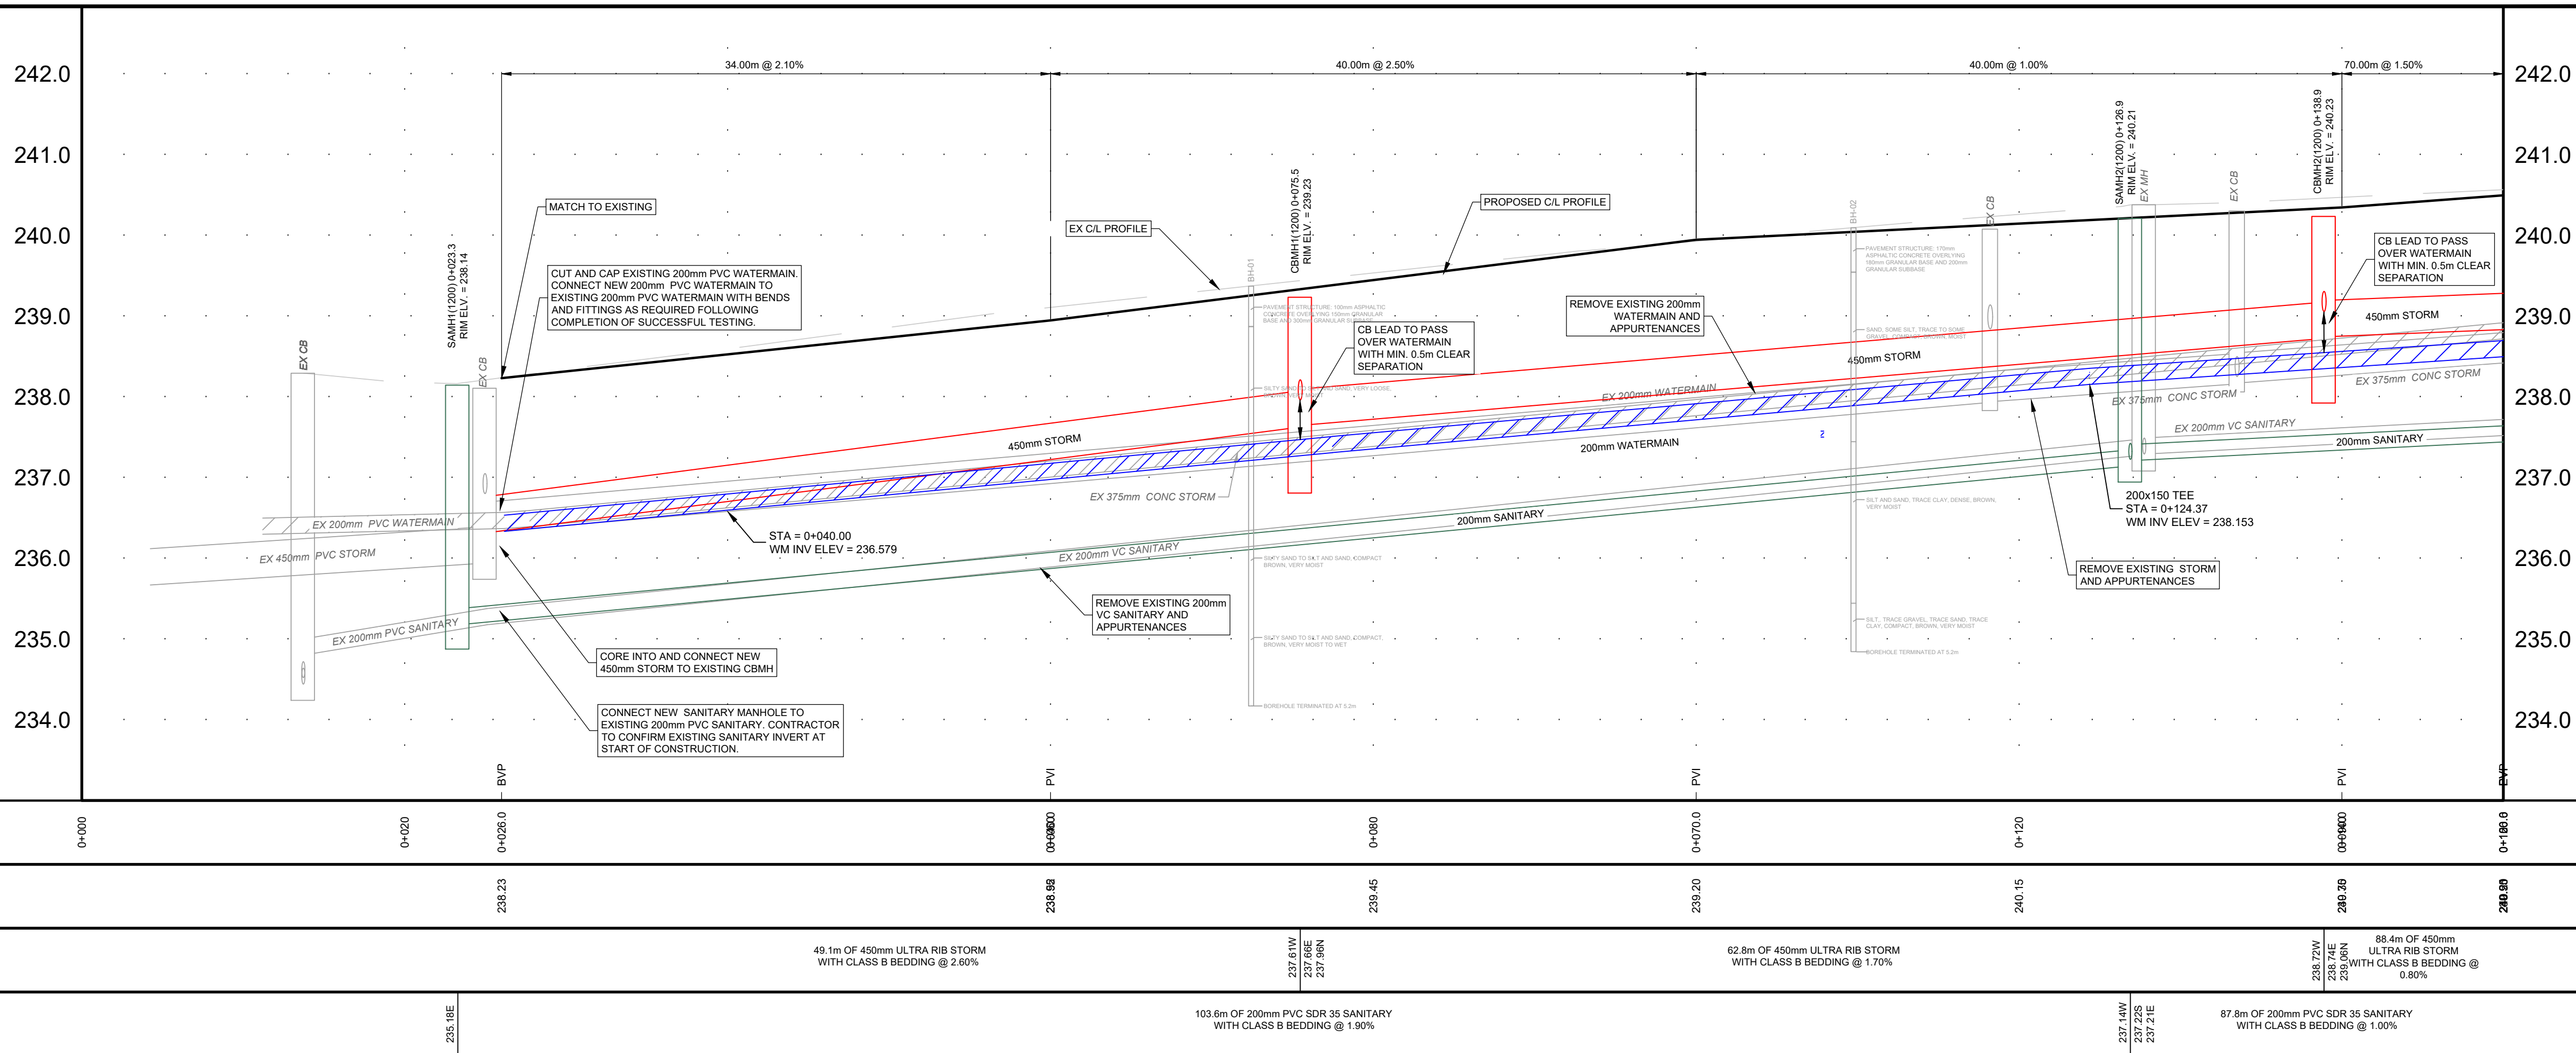


H:\PROJECTS\2026\26-045 DELHI STREET RECONSTRUCTIONS NORFOLK\DRAWINGS\CIVIL\26-045 P&P1 DWG

FILE PATH:



2026.09.02

DATE LAST PLOTTED :

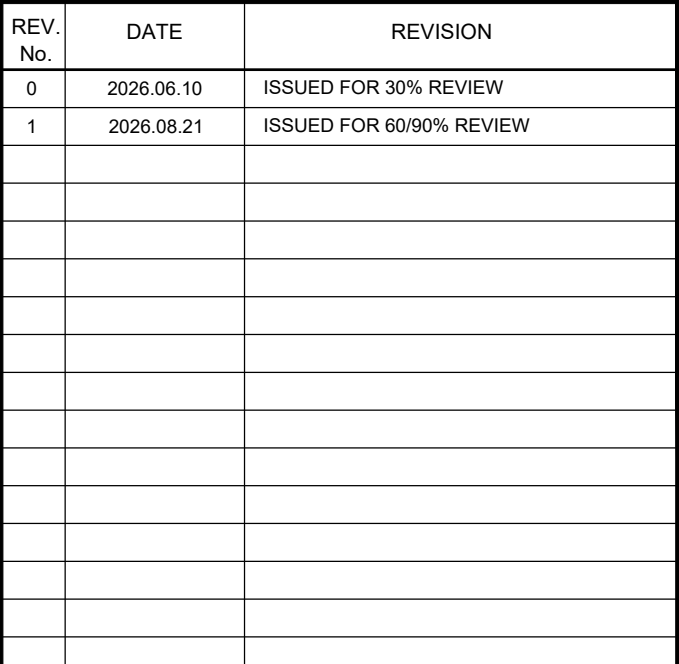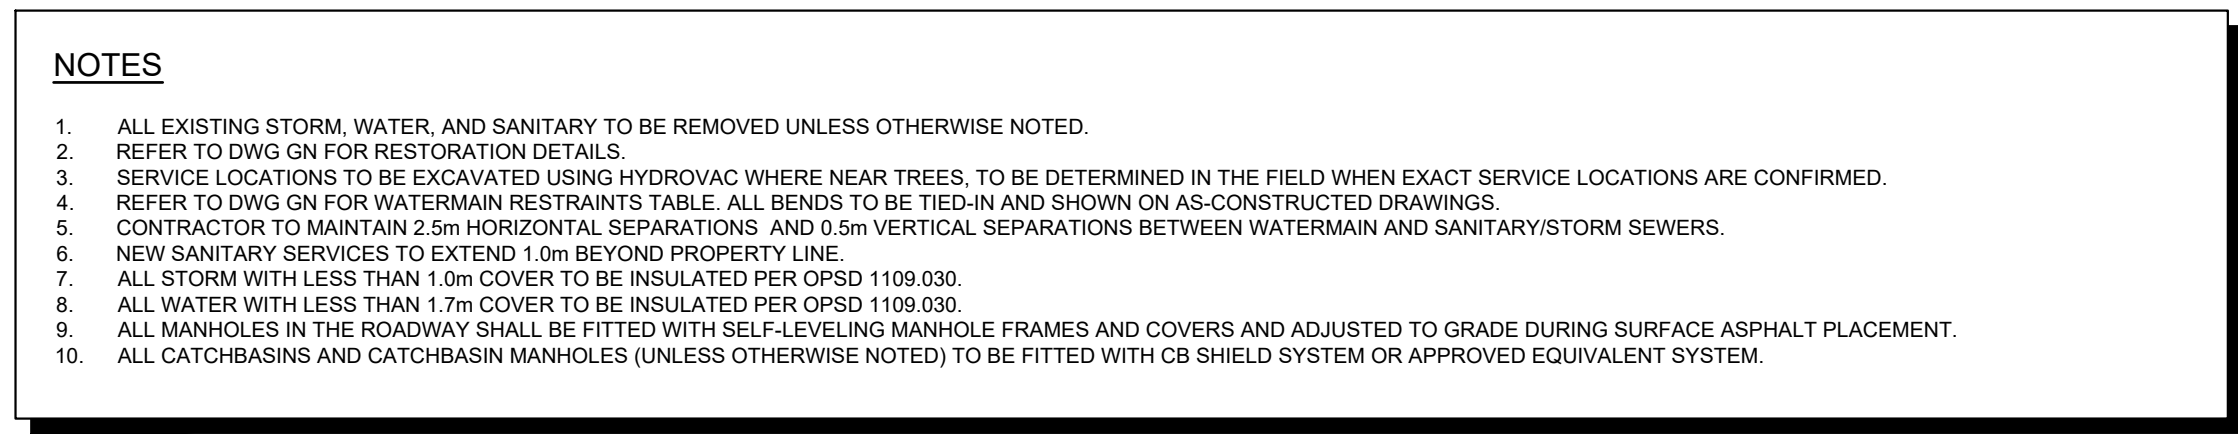

BM4: ELEV: 241.03m
SPIKE IN HYDRO POLE AT NORTHWEST CORNER OF PEEL AND
BROCK INTERSECTION, APPROX 0.4M ABOVE GROUND

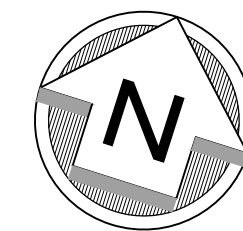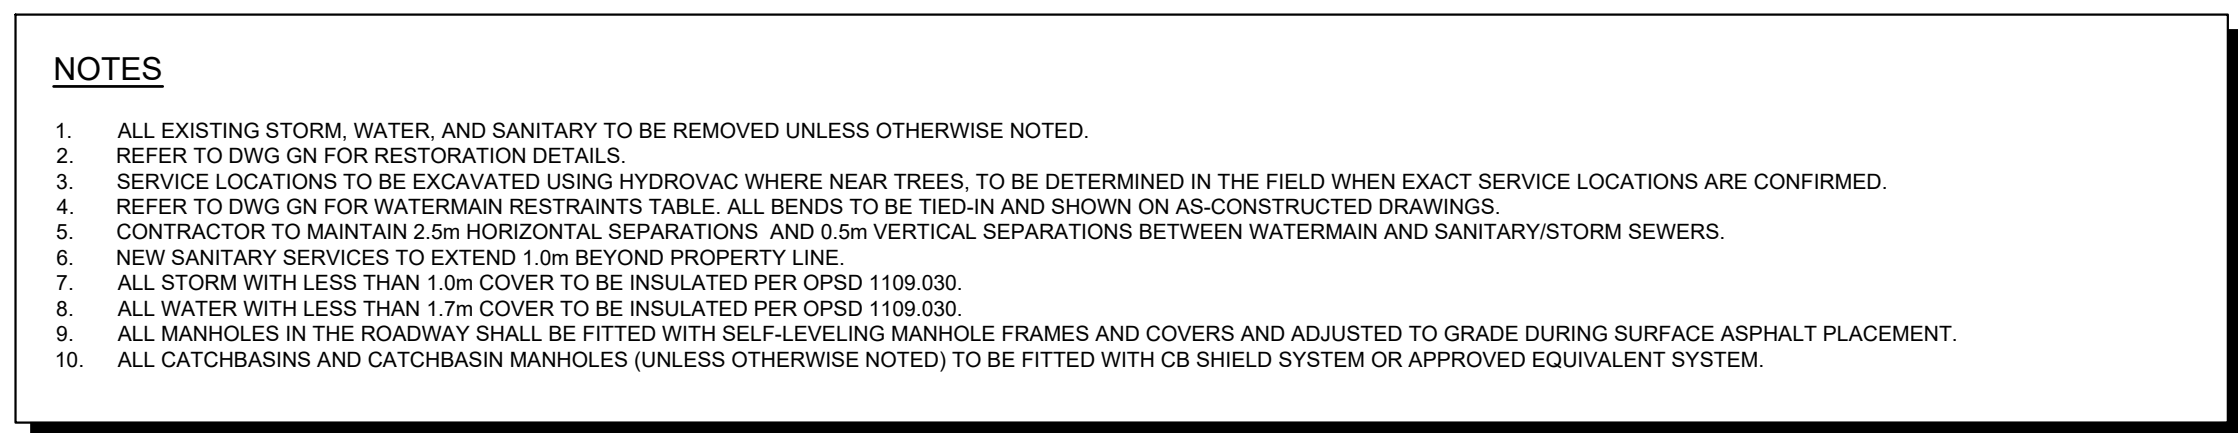

[illegible]

NOTE:
THE CONTRACTOR IS CAUTIONED THAT ALL OF THE EXISTING UTILITIES ARE NOT INDICATED ON THIS DRAWING. THE CONTRACTOR MUST ARRANGE FOR LOCATES FROM EACH AREA UTILITY COMPANY PRIOR TO ANY CONSTRUCTION OR EXCAVATION. THE CONTRACTOR SHALL BE SOLELY RESPONSIBLE FOR THE PROTECTION OF ALL UTILITIES INCLUDING THOSE NOT INDICATED ON THIS DRAWING. G. DOUGLAS VALLEE LTD. CAN NOT ACCEPT RESPONSIBILITY FOR DAMAGE TO ANY EXISTING UTILITY WHICH MAY OR MAY NOT BE INDICATED ON THIS DRAWING.

SURVEY INFORMATION:
LEGAL SURVEY COMPLETED BY JEWITT & DIXON LTD. DATED
2026.05.13. PART OF PEEL STREET AND GAGE STREET AND ALL
OF WAVERLY STREET AND BROCK AVENUE PLAN 261 TOWN OF
DELHI, NORFOLK COUNTY

TOPOGRAPHIC SURVEY COMPLETED BY G. D. VALLEE DATED
2026.04.15 BASED ON THE FOLLOWING:


VERTICAL DATUM: CANADIAN GEODETIC DATUM (CGVD28)
COORDINATE SYSTEM: NAD83 (CSRS) / UTM ZONE 17N

SITE BENCHMARKS:
BM1: ELEV: 239.70m
CORNER OF CONCRETE RETAINING WALL ON NORTH SIDE OF
WAVERLY STREET AT STA. 0+090
BM2: ELEV: 241.81m
DOORSILL ON NORTH SIDE OF WAVERLY ACROSS FROM
WAVERLY AND GAGE INTERSECTION

BM3: ELEV: 240.74m
LARGE PUMPER ARM ON FIRE HYDRANT #71 ON EAST SIDE OF
JAMES STREET AT #593 JAMES STREET

BM4: ELEV: 241.03m
SPIKE IN HYDRO POLE AT NORTHWEST CORNER OF PEEL AND
BROCK INTERSECTION. APPROX 0.4M ABOVE GROUND

PRELIMINARY
NOT TO BE USED
FOR CONSTRUCTION

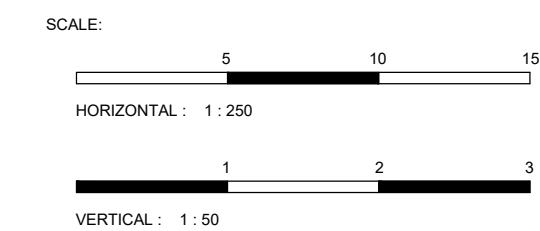

DO NOT SCALE DRAWINGS. CALL FOR ANY
CLARIFICATIONS THAT ARE REQUIRED. FIELD
VERIFY AT ALL BUILT CONDITIONS

ALL DRAWINGS ARE TO BE READ IN COLOUR
ORIGINAL PAGE SIZE ARCH 'D' - 24" x 36"




G. DOUGLAS VALLEE LIMITED
2 TALBOT STREET NORTH
SIMCOE, ONTARIO N3Y 3W4
(519) 426-6270

Stamp


Project Title
PW-EAM-26-37
DELHI STREETS RECONSTRUCTION
DELHI - NORFOLK COUNTY

Drawing Title	PLAN AND PROFILE 6
	BROCK AVENUE STA. 0+150 - END

NLO		NLO	
Checked by :	TGS	Date Started :	2026.05.11
Drawing Scale :	NTS	Drawing No.	C106
Project No.	26-045		

 

Delhi
WAVERLY ST, BROCK AVE,
GAGE AVE & PEEL ST
RECONSTRUCTION
PROJECTS

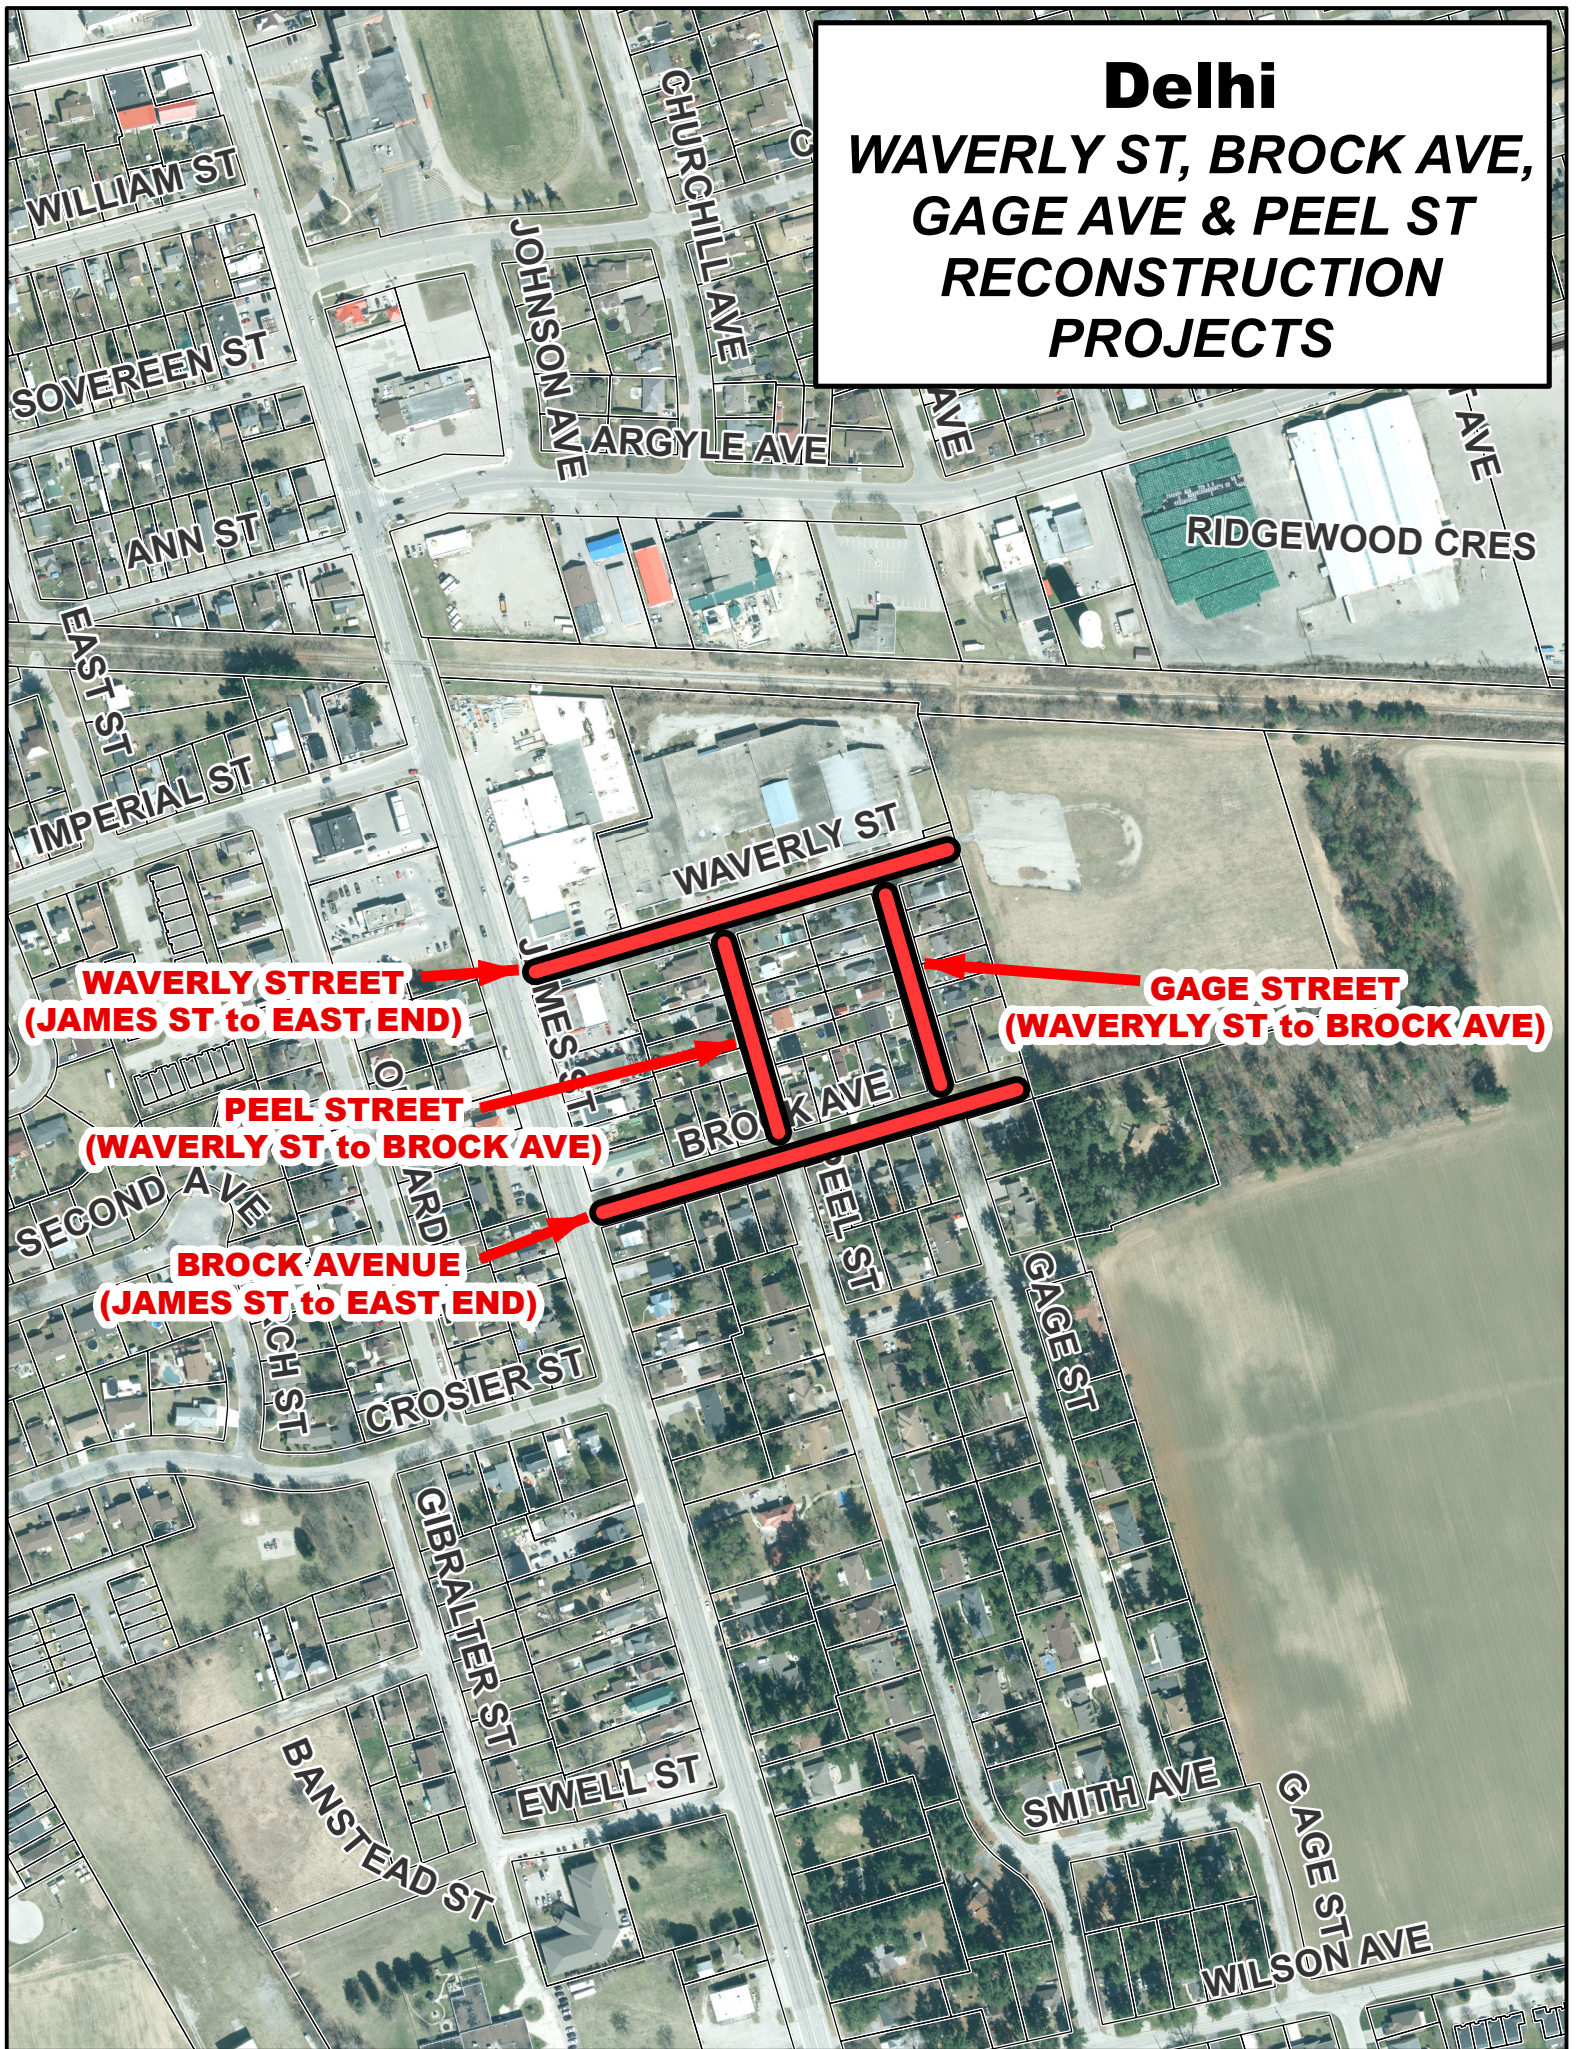

WAVERLY STREET
(JAMES ST to EAST END)

GAGE STREET
(WAVERLY ST to BROCK AVE)

PEEL STREET
(WAVERLY ST to BROCK AVE)

BROCK AVENUE
(JAMES ST to EAST END)