


NEW
ILLUMINATED
DISPLAY CASE

2 ADDITIONAL WASHROOMS ON 2ND LEVEL
2 ADDITIONAL WASHROOMS IN BASEMENT

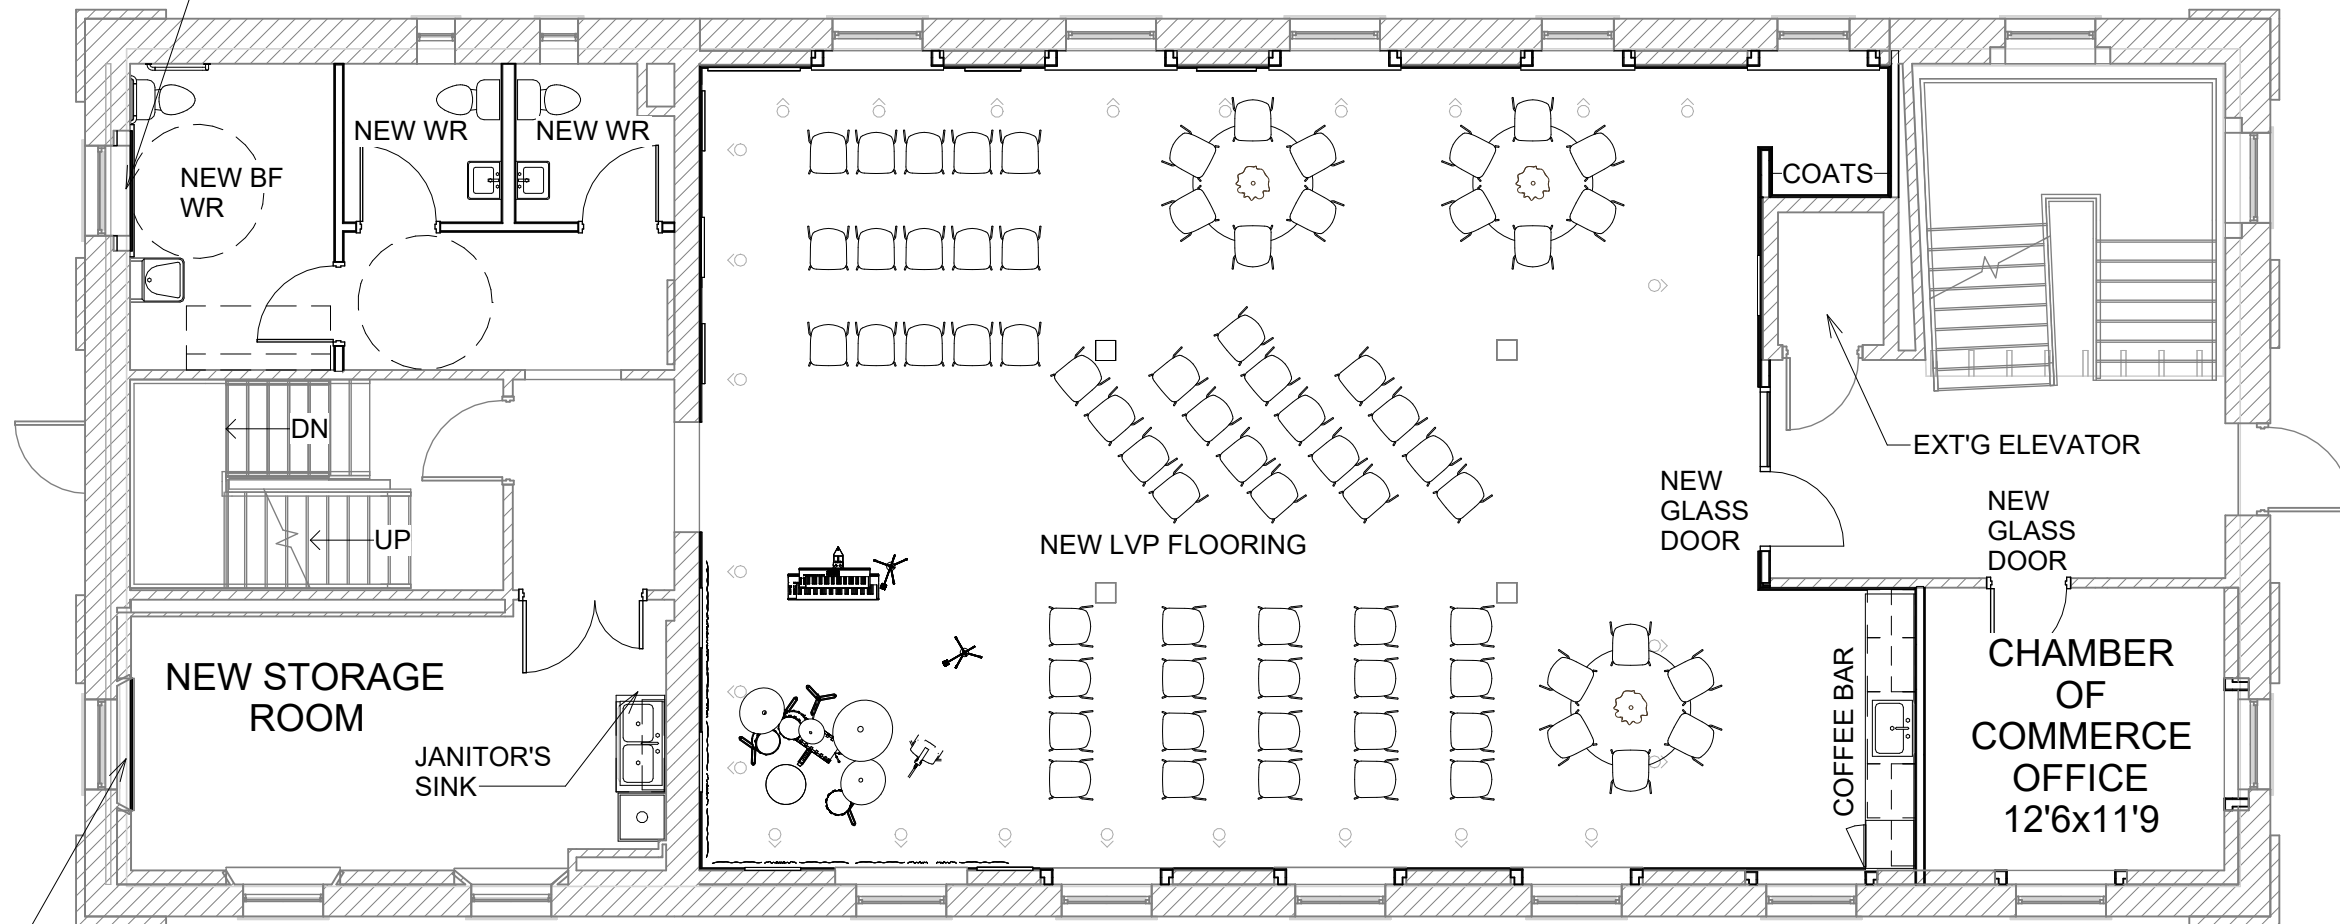

NEW
ILLUMINATED
DISPLAY CASE