



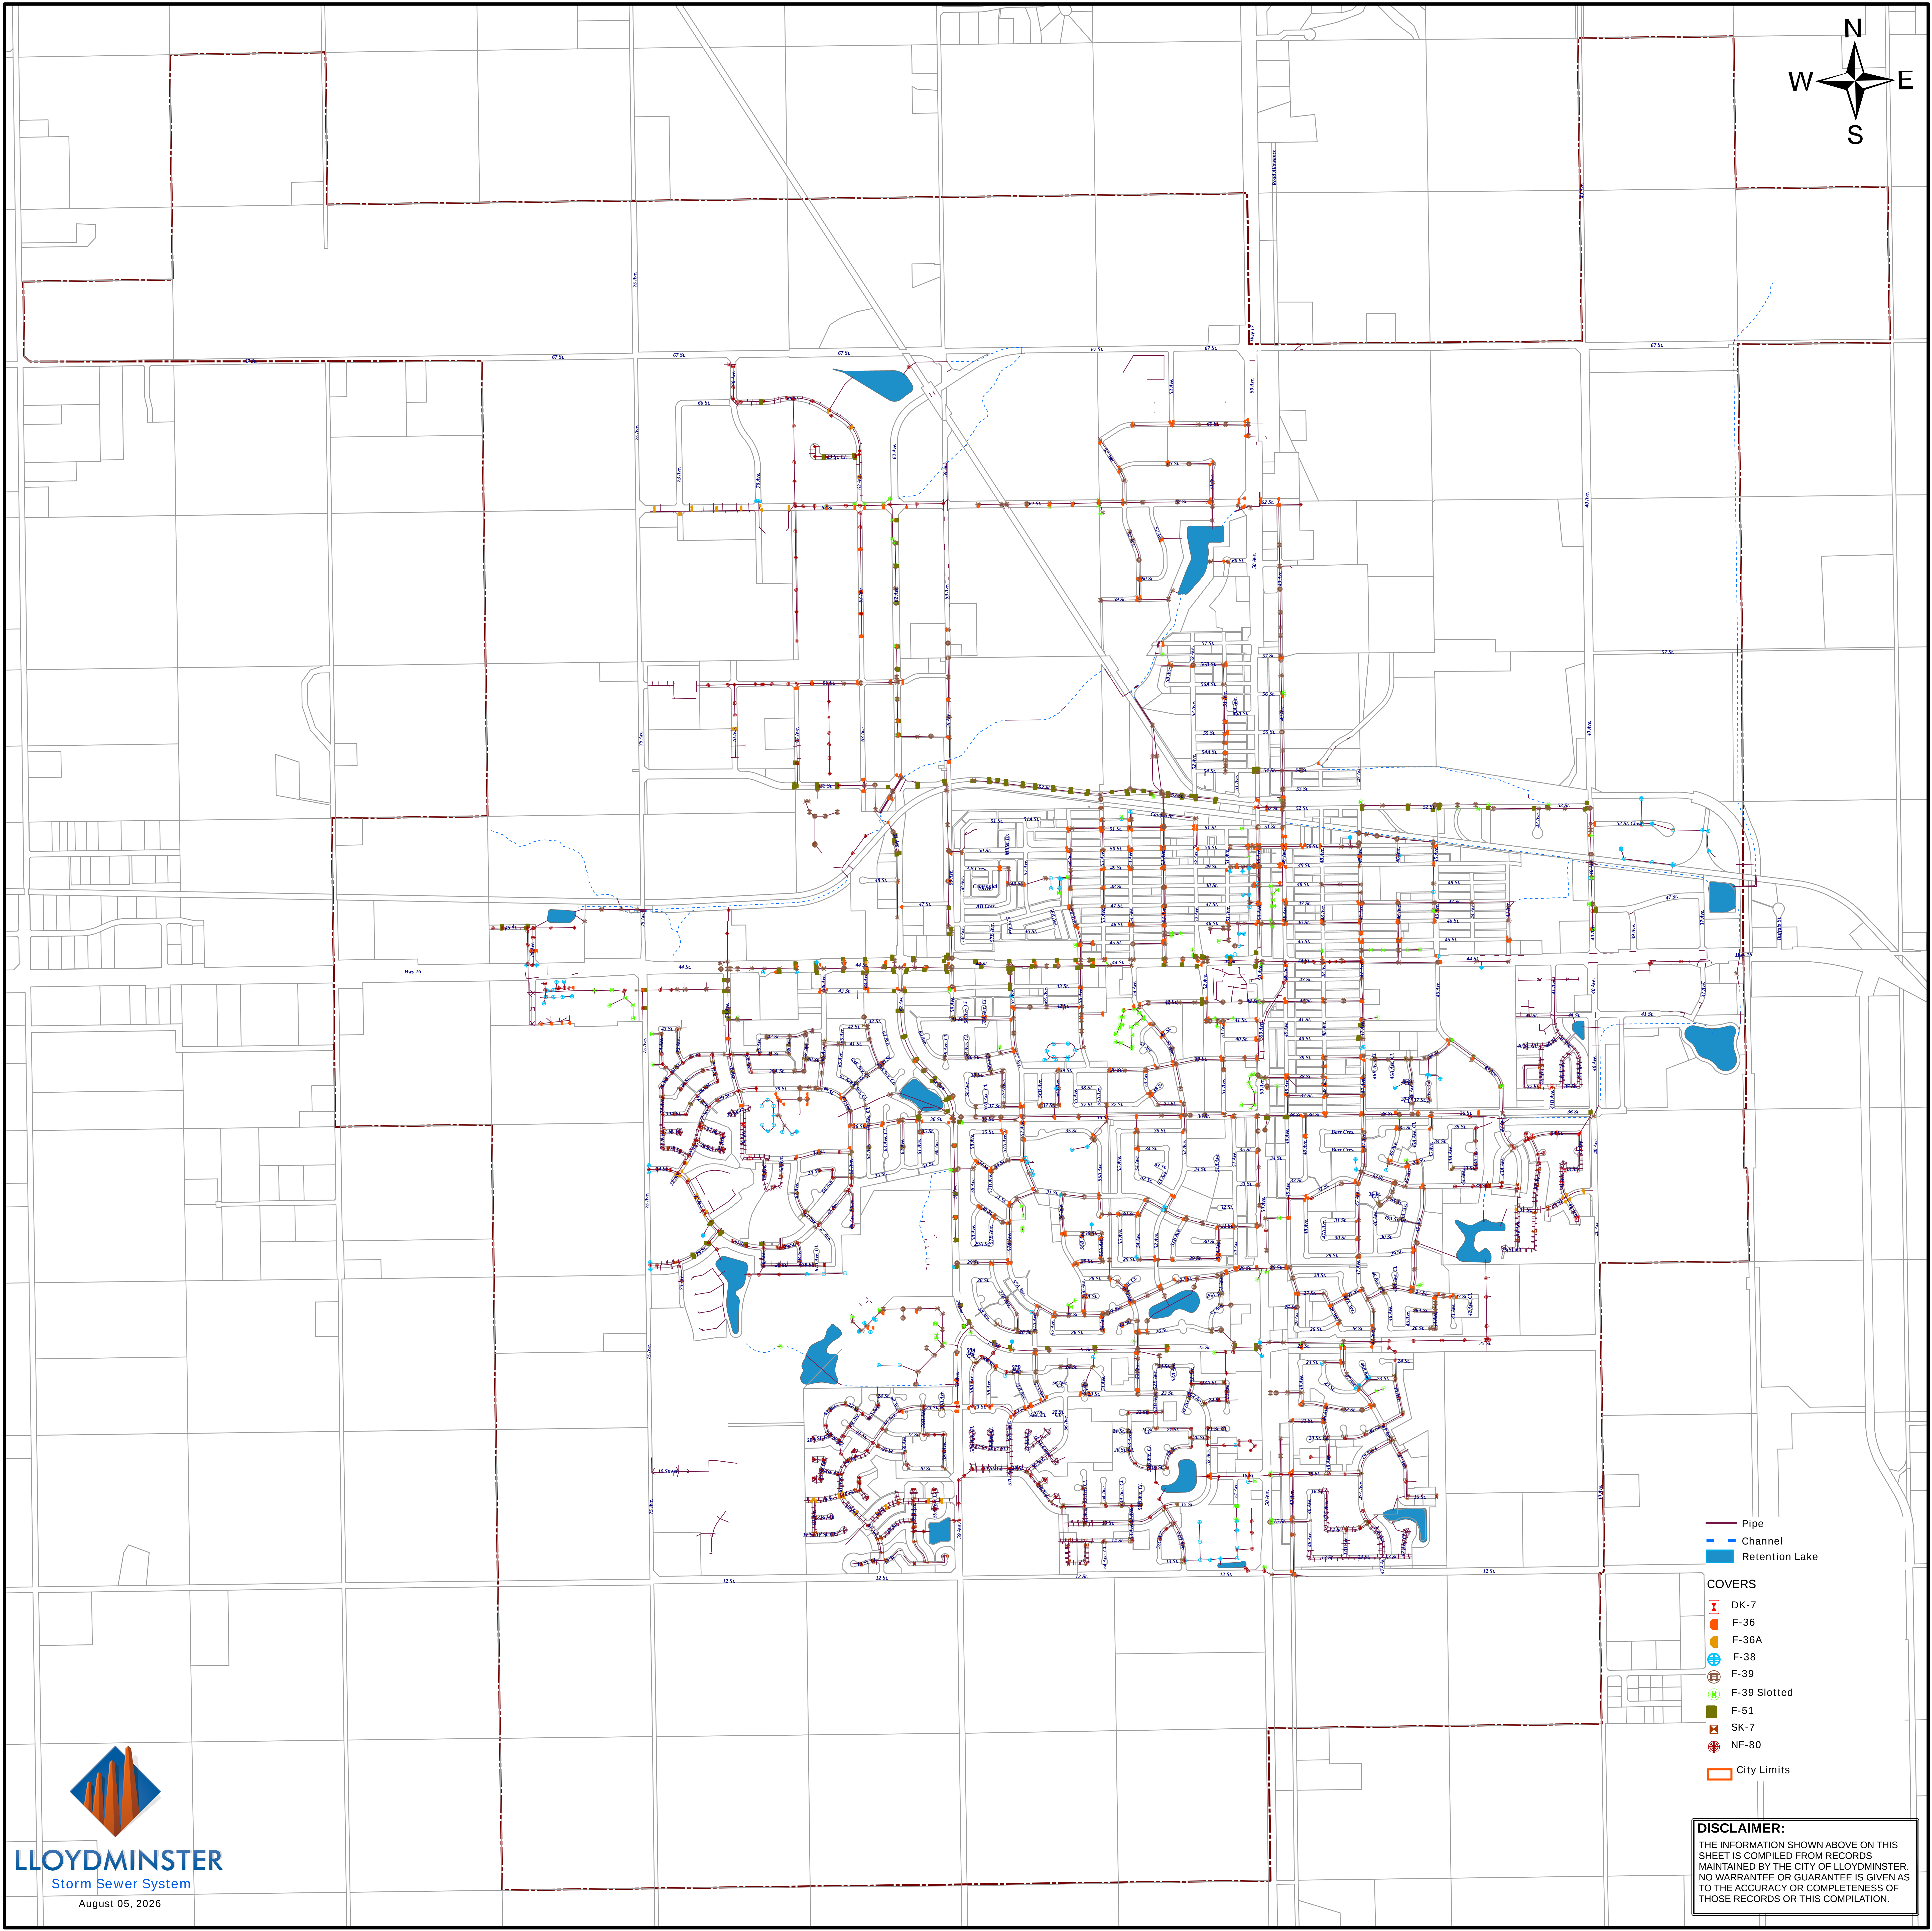

- Pipe
 - Channel
 - Retention Lake
- COVERS**
- DK-7
 - F-36
 - F-36A
 - F-38
 - F-39
 - F-39 Slotted
 - F-51
 - SK-7
 - NF-80
 - City Limits

DISCLAIMER:
THE INFORMATION SHOWN ABOVE ON THIS SHEET IS COMPILED FROM RECORDS MAINTAINED BY THE CITY OF LLOYDMINSTER. NO WARRANTY OR GUARANTEE IS GIVEN AS TO THE ACCURACY OR COMPLETENESS OF THOSE RECORDS OR THIS COMPILATION.

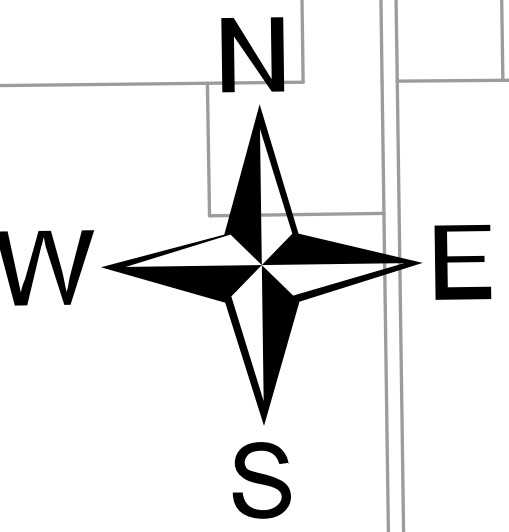